

### Plans of Fish Weirs (Zig-Zag Structures)

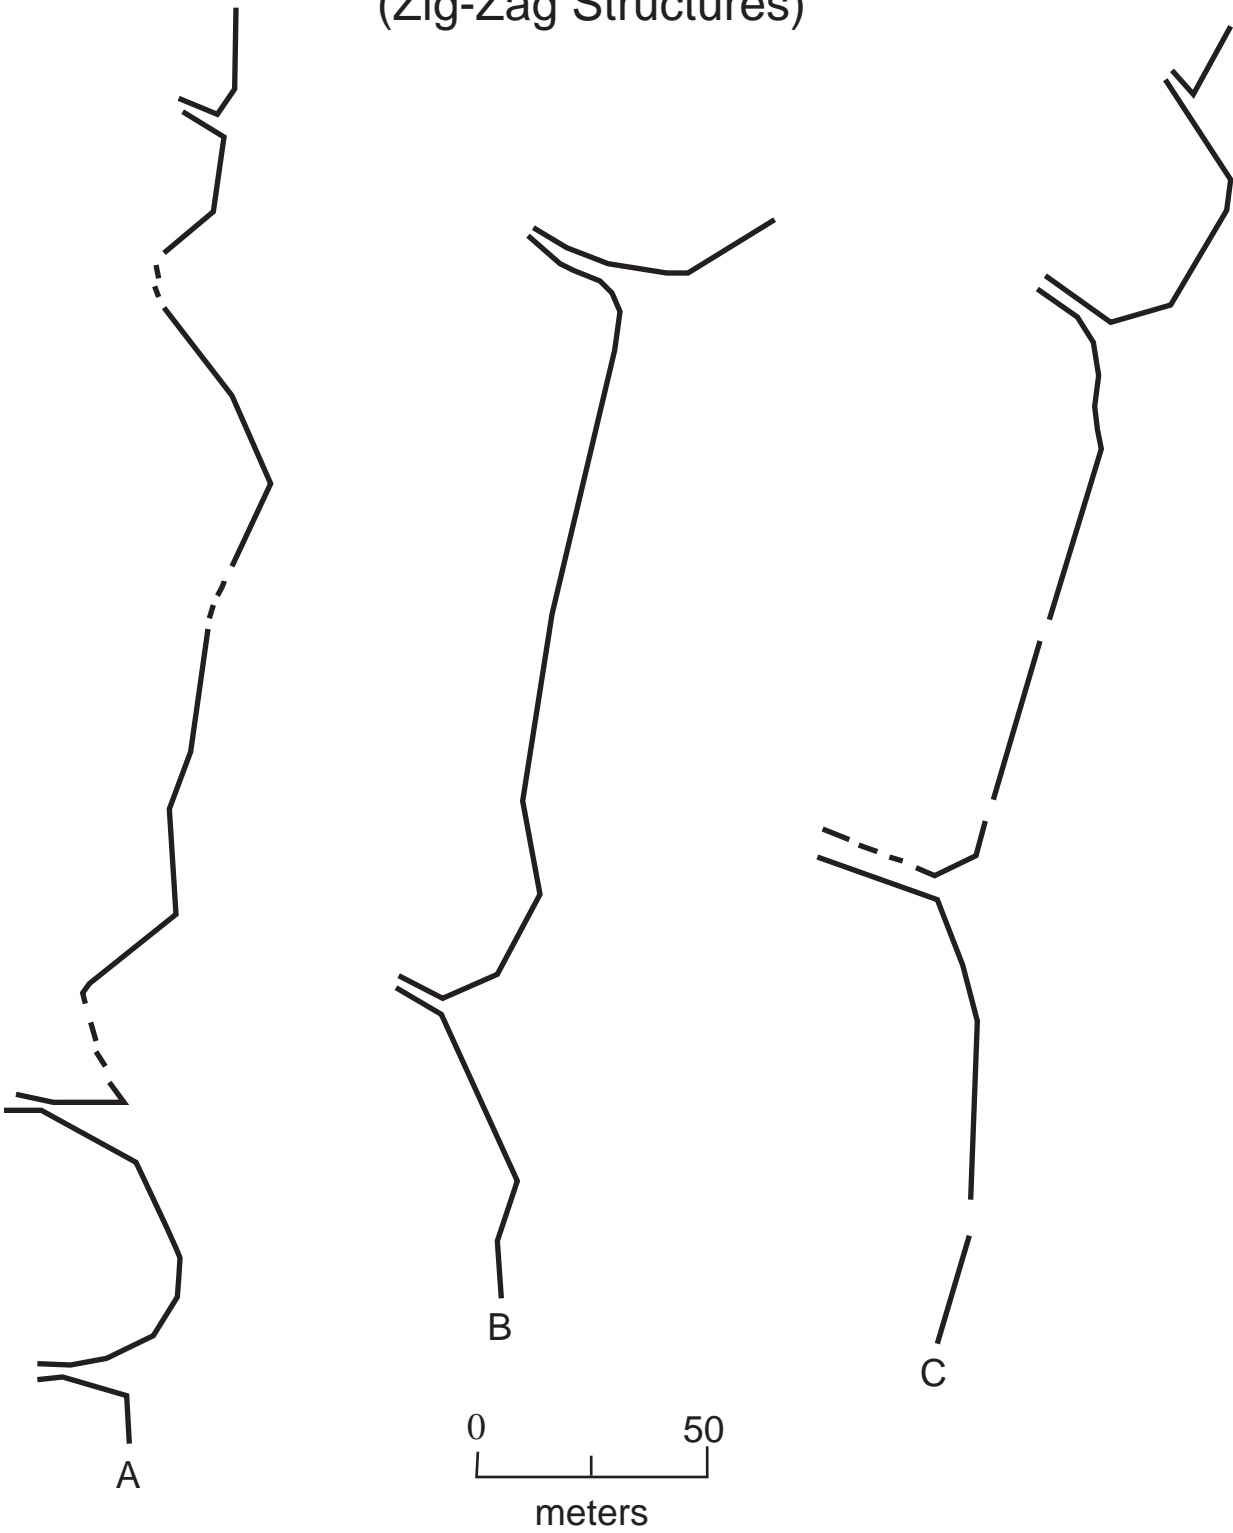


Figure 4: Plans of fish weirs (zig-zag structures). Small parallel openings in the weirs are present every 50-200m.